


全体計画平面図

掛川市南西郷工業用地

S=1:1,000 (A1)
S=1:2,000 (A3)

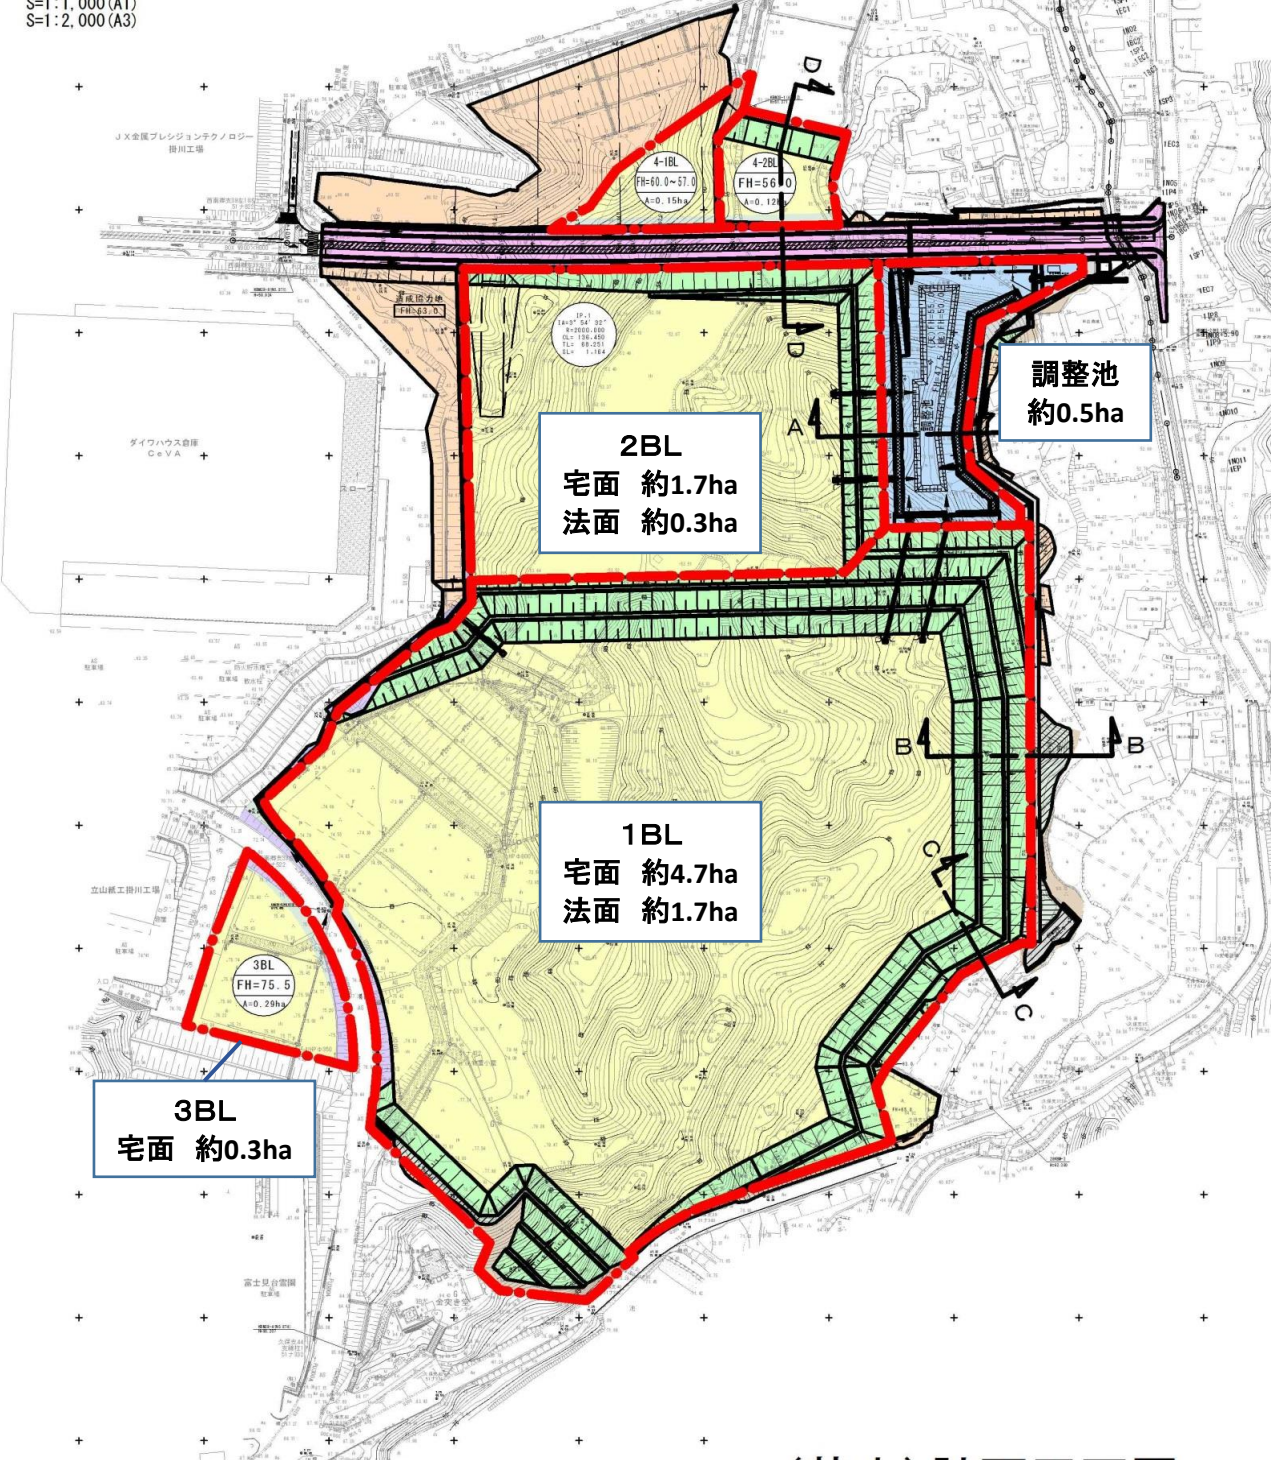

(基本) 計画平面図

(A4縦)

